


| UNIT H END | |
|--------------------------|---------|
| FIRST FLOOR AC | 877 SF |
| SECOND FLOOR AC | 1388 SF |
| THIRD FLOOR AC | 1282 SF |
| ROOF DECK STAIR TOWER AC | 233 SF |
| TOTAL AC | 3781 SF |
| GARAGE | 430 SF |
| TOTAL UNDER ROOF | 4211 SF |
| BALCONIES | 346 SF |
| COVERED PATIOS | 188 SF |
| ROOF DECK | 560 SF |
| TOTAL LIVABLE AREA | 5303 SF |

| UNIT H | |
|--------------------------|---------|
| FIRST FLOOR AC | 839 SF |
| SECOND FLOOR AC | 1289 SF |
| THIRD FLOOR AC | 1006 SF |
| ROOF DECK STAIR TOWER AC | 233 SF |
| TOTAL AC | 3347 SF |
| GARAGE | 474 SF |
| TOTAL UNDER ROOF | 3821 SF |
| BALCONIES | 346 SF |
| COVERED PATIOS | 181 SF |
| ROOF DECK | 460 SF |
| TOTAL LIVABLE AREA | 4808 SF |

| UNIT G | |
|--------------------------|---------|
| FIRST FLOOR AC | 839 SF |
| SECOND FLOOR AC | 1322 SF |
| THIRD FLOOR AC | 1067 SF |
| ROOF DECK STAIR TOWER AC | 233 SF |
| TOTAL AC | 3461 SF |
| GARAGE | 417 SF |
| TOTAL UNDER ROOF | 3878 SF |
| BALCONIES | 348 SF |
| COVERED PATIOS | 181 SF |
| ROOF DECK | 520 SF |
| TOTAL LIVABLE AREA | 4827 SF |

| UNIT G END | |
|--------------------------|---------|
| FIRST FLOOR AC | 866 SF |
| SECOND FLOOR AC | 1437 SF |
| THRD FLOOR AC | 1102 SF |
| ROOF DECK STAIR TOWER AC | 222 SF |
| TOTAL AC | 3667 SF |
| GARAGE | 482 SF |
| TOTAL UNDER ROOF | 4119 SF |
| BALCONIES | 341 SF |
| COVERED PATIOS | 111 SF |
| ROOF DECK | 590 SF |
| TOTAL LIVABLE AREA | 5161 SF |

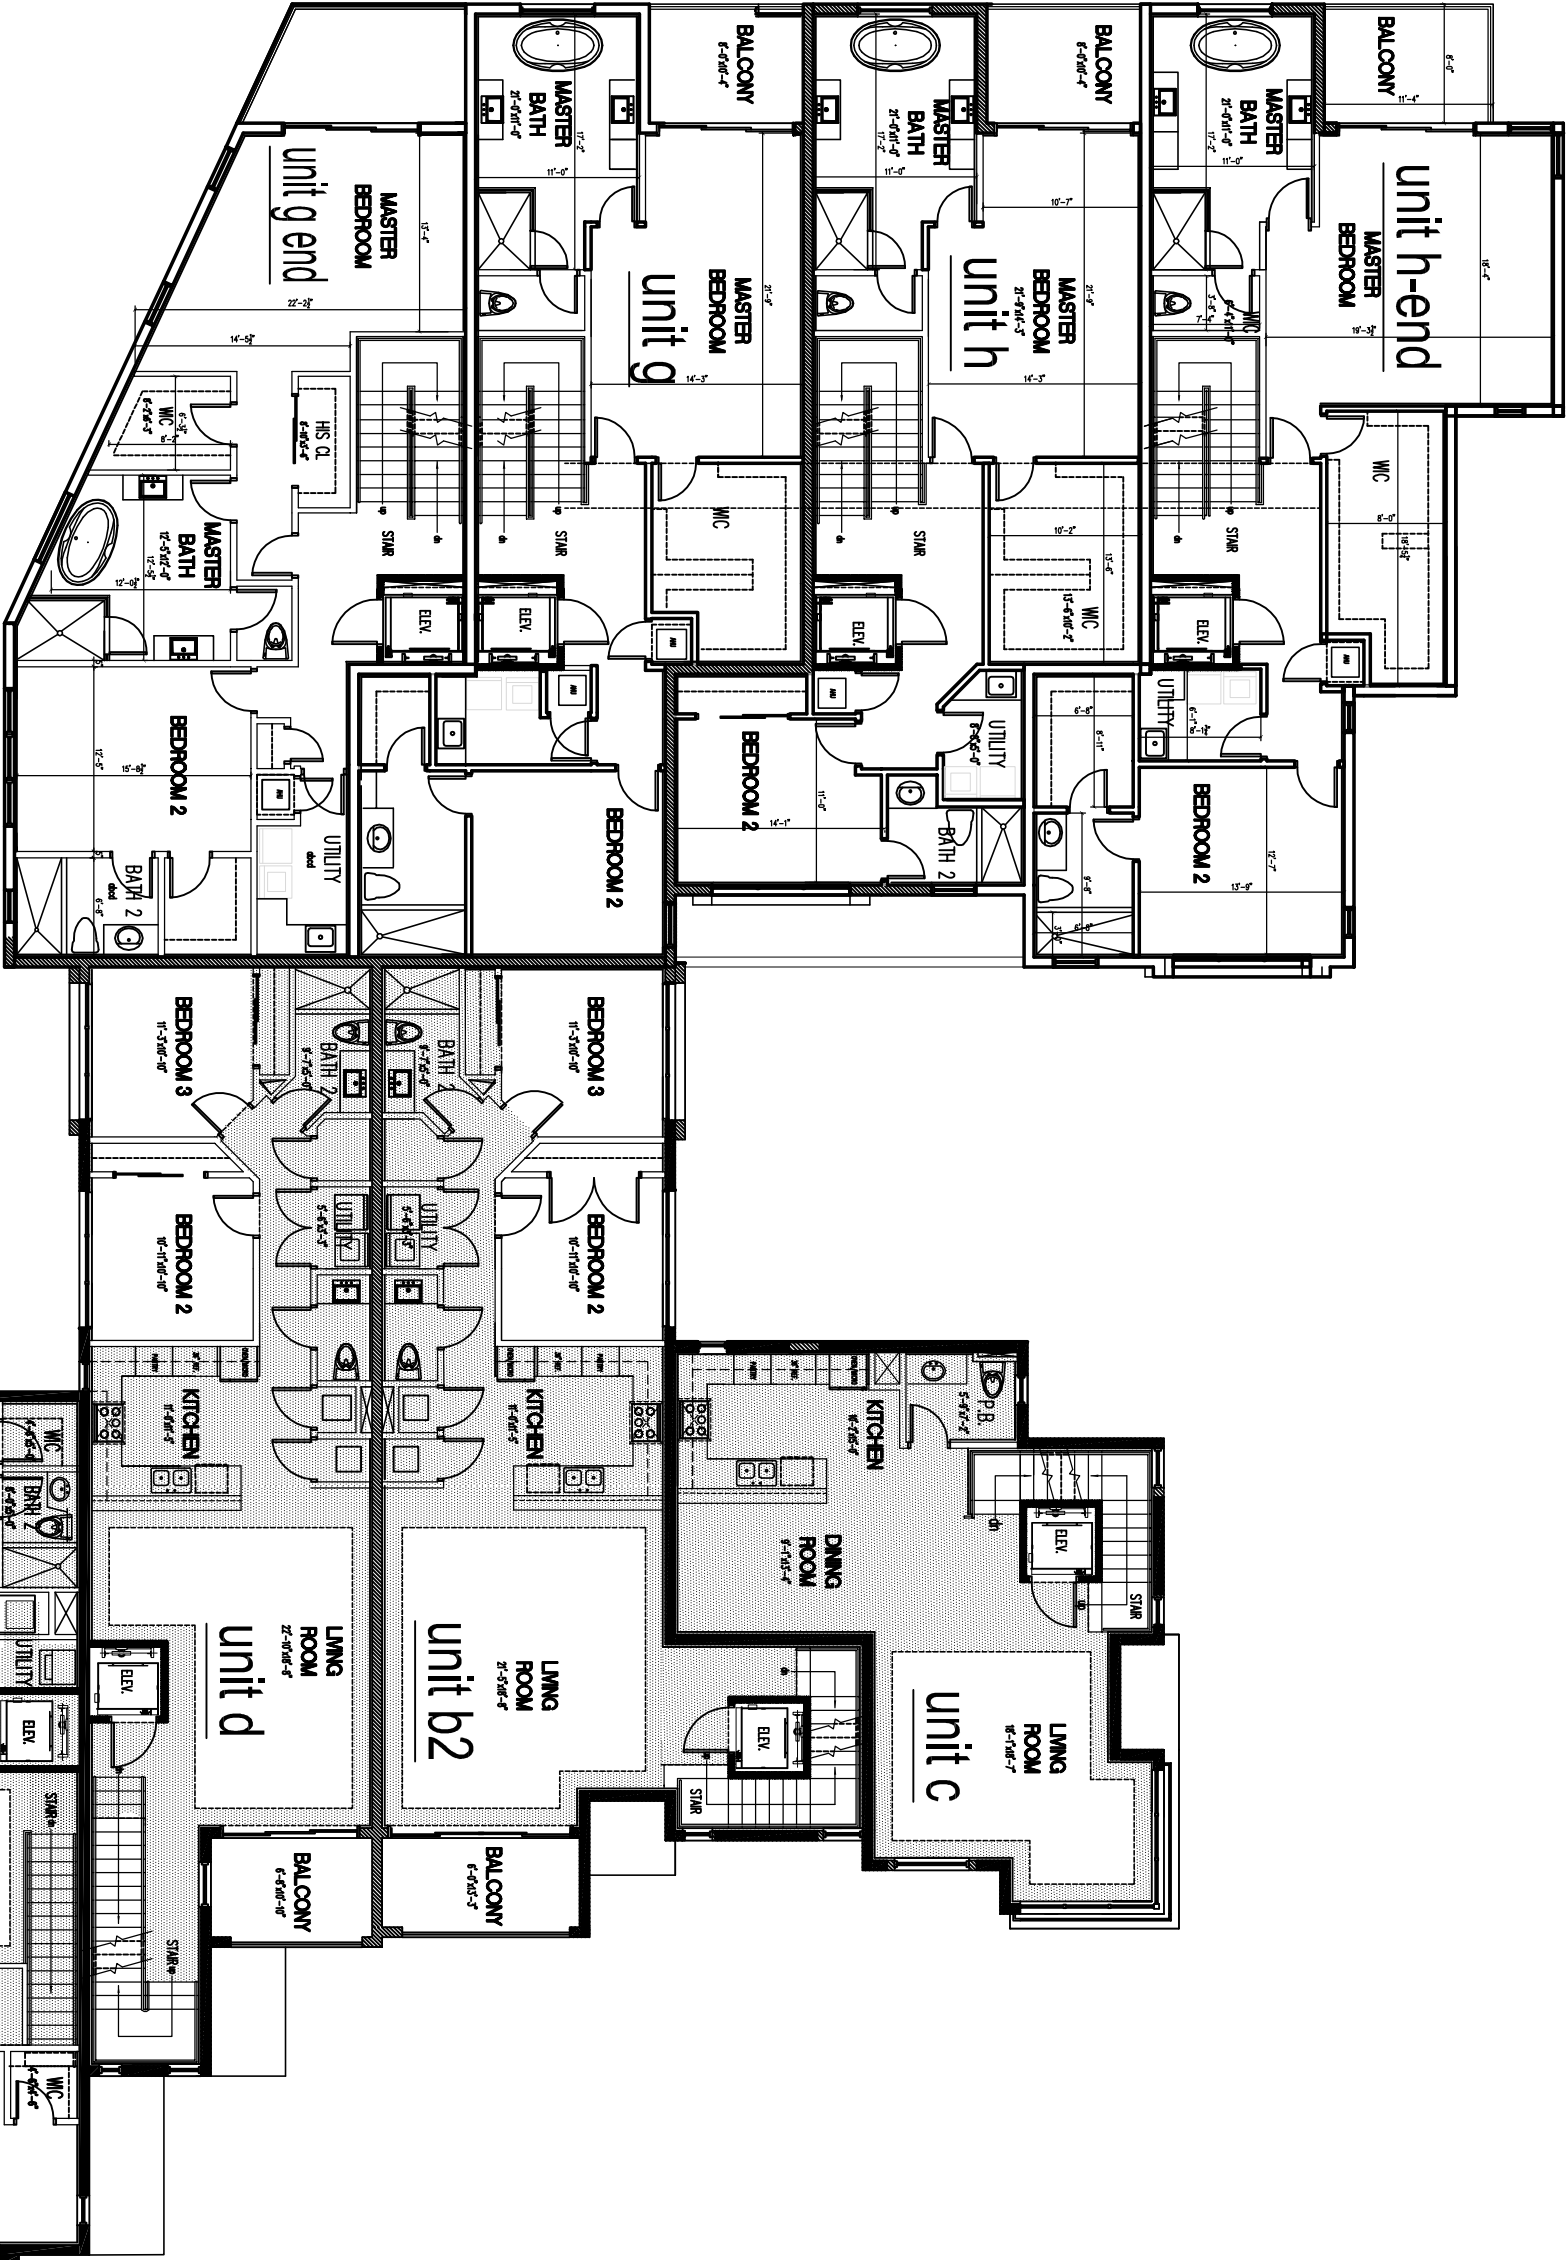

| UNIT C | |
|--------------------------|---------|
| FIRST FLOOR AC | 483 SF |
| SECOND FLOOR AC | 900 SF |
| THRD FLOOR AC | 900 SF |
| ROOF DECK STAIR TOWER AC | 163 SF |
| TOTAL AC | 2448 SF |
| GARAGE | 415 SF |
| TOTAL UNDER ROOF | 2863 SF |
| BALCONIES | 0 SF |
| COVERED PATIOS | 45 SF |
| ROOF DECK | 470 SF |
| TOTAL LIVABLE AREA | 3378 SF |

| UNIT B-2 | |
|--------------------------|---------|
| FIRST FLOOR AC | 506 SF |
| SECOND FLOOR AC | 1332 SF |
| THRD FLOOR AC | 733 SF |
| ROOF DECK STAIR TOWER AC | 143 SF |
| TOTAL AC | 2733 SF |
| GARAGE | 387 SF |
| TOTAL UNDER ROOF | 3120 SF |
| BALCONIES | 0 SF |
| COVERED PATIOS | 128 SF |
| ROOF DECK | 503 SF |
| TOTAL LIVABLE AREA | 3751 SF |

| UNIT D | |
|--------------------------|---------|
| FIRST FLOOR AC | 455 SF |
| SECOND FLOOR AC | 1276 SF |
| THRD FLOOR AC | 854 SF |
| ROOF DECK STAIR TOWER AC | 223 SF |
| TOTAL AC | 2808 SF |
| GARAGE | 388 SF |
| TOTAL UNDER ROOF | 3196 SF |
| BALCONIES | 607 SF |
| COVERED PATIOS | 127 SF |
| ROOF DECK | 419 SF |
| TOTAL LIVABLE AREA | 4349 SF |

| UNIT E | |
|--------------------------|---------|
| FIRST FLOOR AC | 783 SF |
| SECOND FLOOR AC | 1196 SF |
| THRD FLOOR AC | 916 SF |
| ROOF DECK STAIR TOWER AC | 231 SF |
| TOTAL AC | 3126 SF |
| GARAGE | 413 SF |
| TOTAL UNDER ROOF | 3539 SF |
| BALCONIES | 620 SF |
| COVERED PATIOS | 189 SF |
| ROOF DECK | 400 SF |
| TOTAL LIVABLE AREA | 4748 SF |

BUILDING 2 Garden Ct. UNIT FLOOR PLANS

UNITS C, B-2, D, E, H END, H, G, & G END

SCALE: 1/8"=1'-0"

Rodriguez Ravelo Architects

SKY 230